



WEBSTER

TOWN HOUSE

PROUDLY DEVELOPED BY:
BLUEWATER DEVELOPMENT PTY LTD





WEBSTER

TOWN HOUSE

PROUDLY DEVELOPED BY:
BLUEWATER DEVELOPMENT PTY LTD





FURNITURE IN DISPLAY ARE FOR ILLUSTRATIVE PURPOSE ONLY. DO NOT SCALE OFF DRAWINGS.
FINAL LAYOUT AND AREAS ARE SUBJECT TO DESIGN CHANGES.
COUNCIL APPROVAL AND FIELD SURVEY MAY DIFFER FROM THOSE SHOWN ON THIS PLAN.



WEBSTER TOWN HOUSE UNIT 01

UNIT 1 (GROUND LEVEL)

UNIT 1 (LEVEL 1)

INTERNAL : 70 m2

EXTERNAL : 40 m2


INTERNAL : 64 m2

TOTAL : 174 m2

PROUDLY DEVELOPED BY:
BLUEWATER DEVELOPMENT PTY LTD

**ALEX
ENBORISOFF**



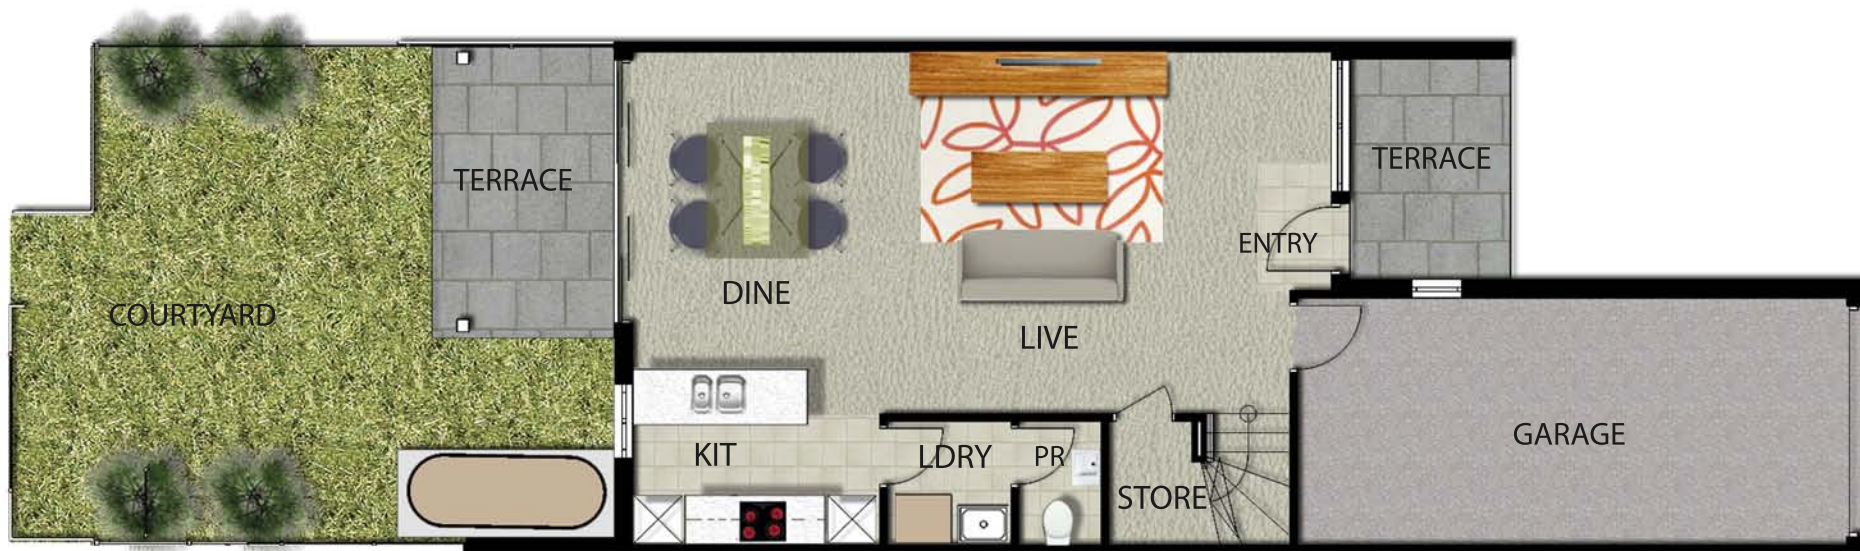

**UNIT 2
GROUND LEVEL**



**UNIT 2
LEVEL 1**



FURNITURE IN DISPLAY ARE FOR ILLUSTRATIVE PURPOSE ONLY. DO NOT SCALE OFF DRAWINGS.
FINAL LAYOUT AND AREAS ARE SUBJECT TO DESIGN CHANGES.
COUNCIL APPROVAL AND FIELD SURVEY MAY DIFFER FROM THOSE SHOWN ON THIS PLAN.

WEBSTER TOWN HOUSE UNIT 02

UNIT 2 (GROUND LEVEL)

INTERNAL : 74 m²

UNIT 2 (LEVEL 1)

INTERNAL : 61 m²

TOTAL : 183 m²

PROUDLY DEVELOPED BY:
BLUEWATER DEVELOPMENT PTY LTD

**ALEX
ENBORISOFF**






**UNIT 3
GROUND LEVEL**



**UNIT 3
LEVEL 1**

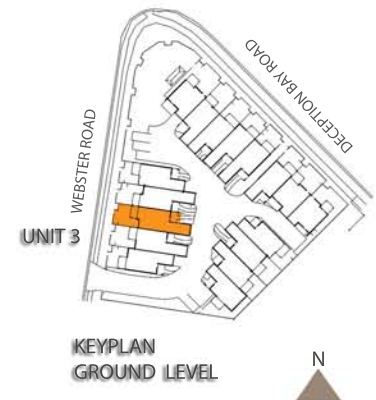

FURNITURE IN DISPLAY ARE FOR ILLUSTRATIVE PURPOSE ONLY. DO NOT SCALE OFF DRAWINGS.
FINAL LAYOUT AND AREAS ARE SUBJECT TO DESIGN CHANGES.
COUNCIL APPROVAL AND FIELD SURVEY MAY DIFFER FROM THOSE SHOWN ON THIS PLAN.

WEBSTER TOWN HOUSE UNIT 03

UNIT 3 (GROUND LEVEL)

UNIT 3 (LEVEL 1)

INTERNAL : 76 m²

EXTERNAL : 48 m²



INTERNAL : 63 m²

TOTAL : 187 m²

PROUDLY DEVELOPED BY:
BLUEWATER DEVELOPMENT PTY LTD

**ALEX
ENBORISOFF**



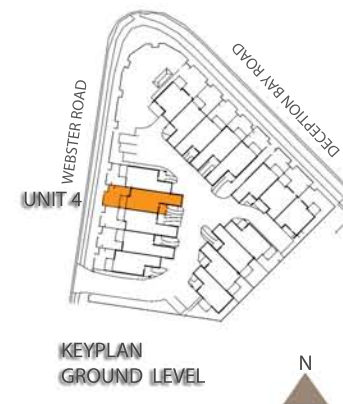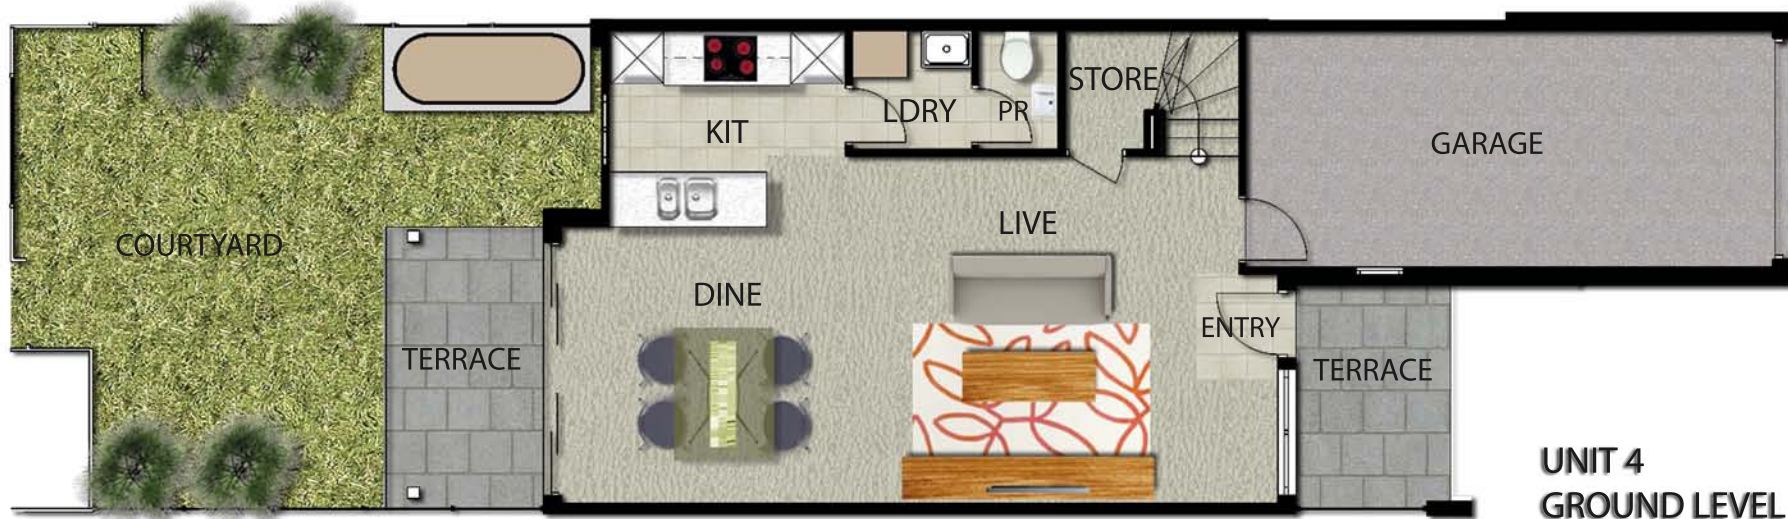

FURNITURE IN DISPLAY ARE FOR ILLUSTRATIVE PURPOSE ONLY. DO NOT SCALE OFF DRAWINGS.
FINAL LAYOUT AND AREAS ARE SUBJECT TO DESIGN CHANGES.
COUNCIL APPROVAL AND FIELD SURVEY MAY DIFFER FROM THOSE SHOWN ON THIS PLAN.

WEBSTER

TOWN HOUSE

UNIT 04

UNIT 4 (GROUND LEVEL)

INTERNAL : 76 m²

UNIT 4 (LEVEL 1)

EXTERNAL : 48 m²



INTERNAL : 64 m²

TOTAL : 188 m²

PROUDLY DEVELOPED BY:
BLUEWATER DEVELOPMENT PTY LTD

**ALEX
ENBORISOFF**



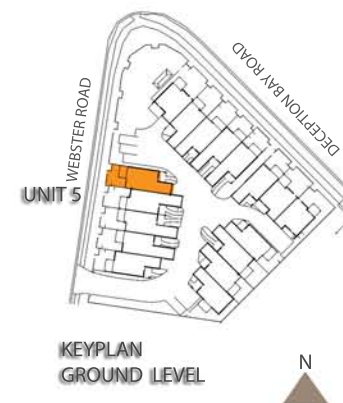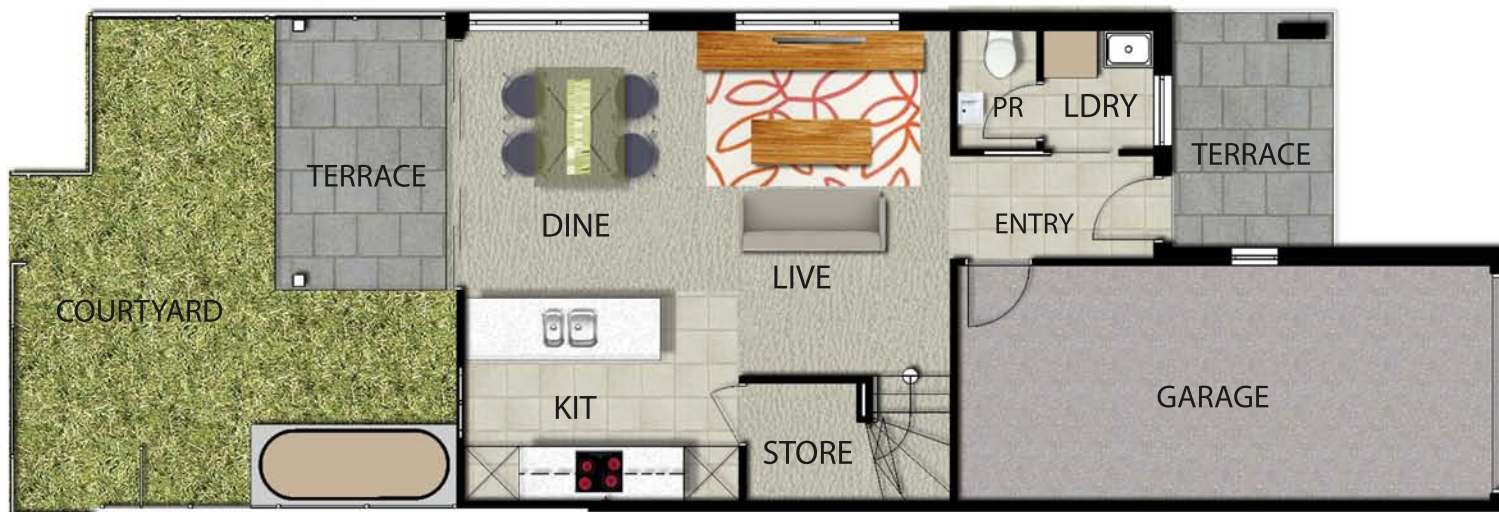

FURNITURE IN DISPLAY ARE FOR ILLUSTRATIVE PURPOSE ONLY. DO NOT SCALE OFF DRAWINGS.
FINAL LAYOUT AND AREAS ARE SUBJECT TO DESIGN CHANGES.
COUNCIL APPROVAL AND FIELD SURVEY MAY DIFFER FROM THOSE SHOWN ON THIS PLAN.

WEBSTER TOWN HOUSE UNIT 05

UNIT 5 (GROUND LEVEL)

UNIT 5 (LEVEL 1)

INTERNAL : 69 m2

EXTERNAL : 40 m2

INTERNAL : 64 m2

TOTAL : 173m2

PROUDLY DEVELOPED BY:
BLUEWATER DEVELOPMENT PTY LTD

ALEX
ENBORISOFF





**UNIT 6
GROUND LEVEL**



**UNIT 6
LEVEL 1**



**KEYPLAN
GROUND LEVEL**

FURNITURE IN DISPLAY ARE FOR ILLUSTRATIVE PURPOSE ONLY. DO NOT SCALE OFF DRAWINGS.
FINAL LAYOUT AND AREAS ARE SUBJECT TO DESIGN CHANGES.
COUNCIL APPROVAL AND FIELD SURVEY MAY DIFFER FROM THOSE SHOWN ON THIS PLAN.

WEBSTER
TOWN HOUSE
UNIT 06

UNIT 6 (GROUND LEVEL)

UNIT 6 (LEVEL 1)

INTERNAL : 65 m2

EXTERNAL : 83 m2

INTERNAL : 59 m2

TOTAL : 207 m2

PROUDLY DEVELOPED BY:
BLUEWATER DEVELOPMENT PTY LTD

**ALEX
ENBORISOFF**





**UNIT 7
GROUND LEVEL**



**UNIT 7
LEVEL 1**



**KEYPLAN
GROUND LEVEL**



FURNITURE IN DISPLAY ARE FOR ILLUSTRATIVE PURPOSE ONLY. DO NOT SCALE OFF DRAWINGS.
FINAL LAYOUT AND AREAS ARE SUBJECT TO DESIGN CHANGES.
COUNCIL APPROVAL AND FIELD SURVEY MAY DIFFER FROM THOSE SHOWN ON THIS PLAN.



WEBSTER TOWN HOUSE UNIT 07

UNIT 7 (GROUND LEVEL)

UNIT 7 (LEVEL 1)

INTERNAL : 69 m²

EXTERNAL : 53 m²

INTERNAL : 64 m²

TOTAL : 186 m²


PROUDLY DEVELOPED BY:
BLUEWATER DEVELOPMENT PTY LTD

**ALEX
ENBORISOFF**





**UNIT 8
GROUND LEVEL**

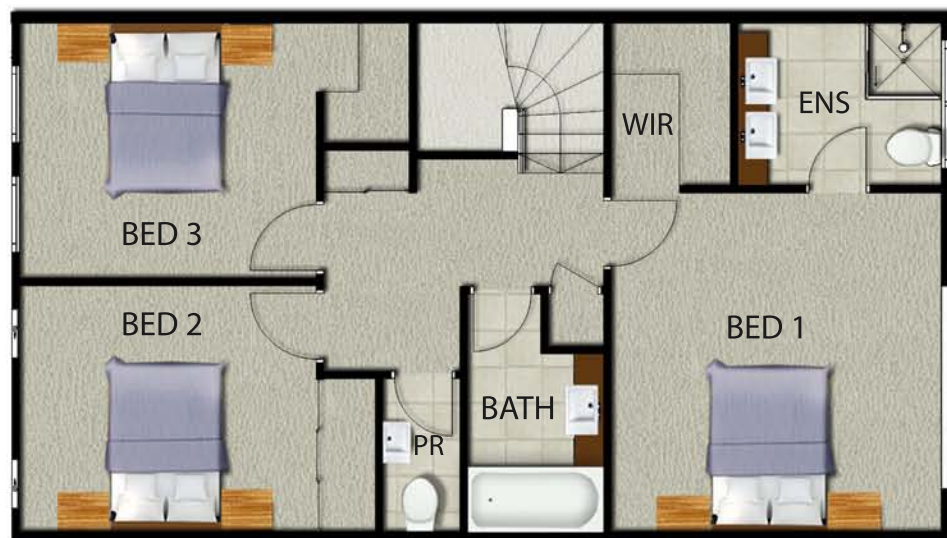

**UNIT 8
LEVEL 1**



**KEYPLAN
GROUND LEVEL**


FURNITURE IN DISPLAY ARE FOR ILLUSTRATIVE PURPOSE ONLY. DO NOT SCALE OFF DRAWINGS.
FINAL LAYOUT AND AREAS ARE SUBJECT TO DESIGN CHANGES.
COUNCIL APPROVAL AND FIELD SURVEY MAY DIFFER FROM THOSE SHOWN ON THIS PLAN.



WEBSTER TOWN HOUSE UNIT 08

UNIT 8 (GROUND LEVEL)	INTERNAL : 69 m ²
	EXTERNAL : 50 m ²
UNIT 8 (LEVEL 1)	INTERNAL : 64 m ²
TOTAL	: 183m²

PROUDLY DEVELOPED BY:
BLUEWATER DEVELOPMENT PTY LTD

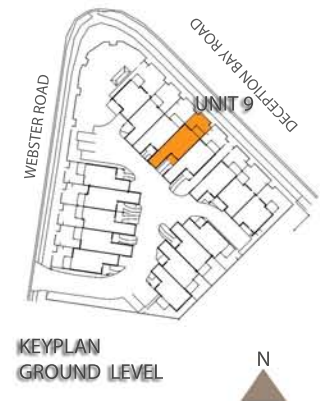

FURNITURE IN DISPLAY ARE FOR ILLUSTRATIVE PURPOSE ONLY. DO NOT SCALE OFF DRAWINGS.
FINAL LAYOUT AND AREAS ARE SUBJECT TO DESIGN CHANGES.
COUNCIL APPROVAL AND FIELD SURVEY MAY DIFFER FROM THOSE SHOWN ON THIS PLAN.

WEBSTER TOWN HOUSE UNIT 09

UNIT 9 (GROUND LEVEL)	INTERNAL : 74 m ²
	EXTERNAL : 39 m ²
UNIT 9 (LEVEL 1)	INTERNAL : 61 m ²
TOTAL	: 174 m²

PROUDLY DEVELOPED BY:
BLUEWATER DEVELOPMENT PTY LTD



FURNITURE IN DISPLAY ARE FOR ILLUSTRATIVE PURPOSE ONLY. DO NOT SCALE OFF DRAWINGS.
FINAL LAYOUT AND AREAS ARE SUBJECT TO DESIGN CHANGES.
COUNCIL APPROVAL AND FIELD SURVEY MAY DIFFER FROM THOSE SHOWN ON THIS PLAN.

WEBSTER TOWN HOUSE UNIT 10

UNIT 10 (GROUND LEVEL)

UNIT 10 (LEVEL 1)

INTERNAL : 75 m²

EXTERNAL : 44 m²

INTERNAL : 62 m²

TOTAL : 181 m²

PROUDLY DEVELOPED BY:
BLUEWATER DEVELOPMENT PTY LTD

**ALEX
ENBORISOFF**





**UNIT 11
GROUND LEVEL**



**UNIT 11
LEVEL 1**



**KEYPLAN
GROUND LEVEL**



FURNITURE IN DISPLAY ARE FOR ILLUSTRATIVE PURPOSE ONLY. DO NOT SCALE OFF DRAWINGS.
FINAL LAYOUT AND AREAS ARE SUBJECT TO DESIGN CHANGES.
COUNCIL APPROVAL AND FIELD SURVEY MAY DIFFER FROM THOSE SHOWN ON THIS PLAN.

WEBSTER TOWN HOUSE UNIT 11

UNIT 11 (GROUND LEVEL)

INTERNAL : 69 m²

UNIT 11 (LEVEL 1)


INTERNAL : 64 m²

TOTAL : 177 m²

PROUDLY DEVELOPED BY:
BLUEWATER DEVELOPMENT PTY LTD

**ALEX
ENBORISOFF**



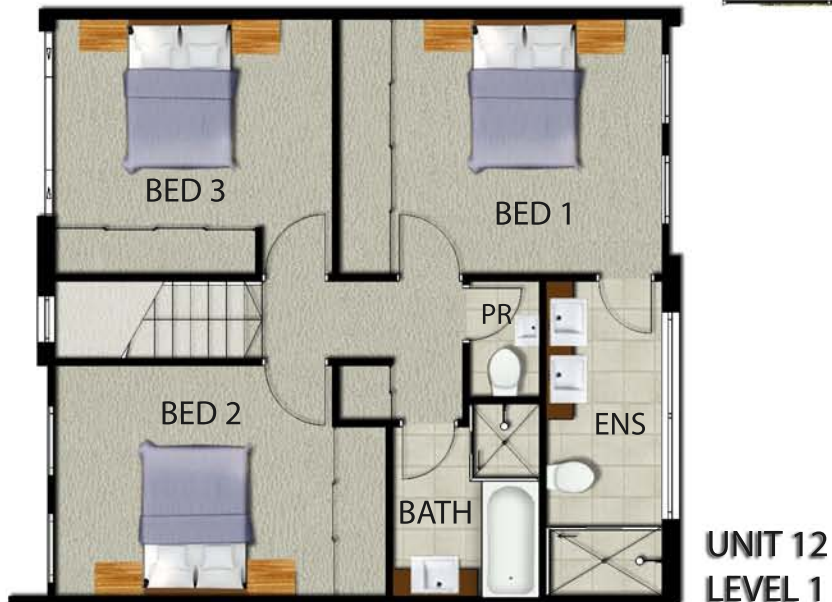

FURNITURE IN DISPLAY ARE FOR ILLUSTRATIVE PURPOSE ONLY. DO NOT SCALE OFF DRAWINGS.
FINAL LAYOUT AND AREAS ARE SUBJECT TO DESIGN CHANGES.
COUNCIL APPROVAL AND FIELD SURVEY MAY DIFFER FROM THOSE SHOWN ON THIS PLAN.

WEBSTER TOWN HOUSE UNIT 12

UNIT 12 (GROUND LEVEL)

UNIT 12 (LEVEL 1)

INTERNAL : 65 m²

EXTERNAL : 57 m²

INTERNAL : 59 m²

TOTAL : 181 m²

PROUDLY DEVELOPED BY:
BLUEWATER DEVELOPMENT PTY LTD


**ALEX
ENBORISOFF**
Architects



**UNIT 13
GROUND LEVEL**



**UNIT 13
LEVEL 1**

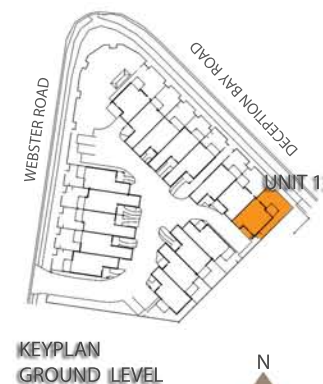

FURNITURE IN DISPLAY ARE FOR ILLUSTRATIVE PURPOSE ONLY. DO NOT SCALE OFF DRAWINGS.
FINAL LAYOUT AND AREAS ARE SUBJECT TO DESIGN CHANGES.
COUNCIL APPROVAL AND FIELD SURVEY MAY DIFFER FROM THOSE SHOWN ON THIS PLAN.



WEBSTER TOWN HOUSE UNIT 13

UNIT 13 (GROUND LEVEL)

UNIT 13 (LEVEL 1)

INTERNAL : 65 m²

EXTERNAL : 74 m²

INTERNAL : 59 m²

TOTAL : 198m²

PROUDLY DEVELOPED BY:
BLUEWATER DEVELOPMENT PTY LTD

**ALEX
ENBORISOFF**






**UNIT 14
GROUND LEVEL**



**UNIT 14
LEVEL 1**

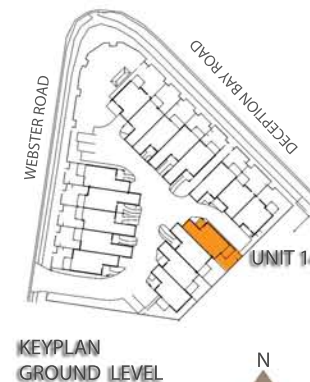

FURNITURE IN DISPLAY ARE FOR ILLUSTRATIVE PURPOSE ONLY. DO NOT SCALE OFF DRAWINGS.
FINAL LAYOUT AND AREAS ARE SUBJECT TO DESIGN CHANGES.
COUNCIL APPROVAL AND FIELD SURVEY MAY DIFFER FROM THOSE SHOWN ON THIS PLAN.



WEBSTER TOWN HOUSE UNIT 14

UNIT 14 (GROUND LEVEL)

UNIT 14 (LEVEL 1)

INTERNAL : 70 m²

EXTERNAL : 38 m²

INTERNAL : 64 m²

TOTAL : 172 m²

PROUDLY DEVELOPED BY:
BLUEWATER DEVELOPMENT PTY LTD

**ALEX
ENBORISOFF**






**UNIT 15
GROUND LEVEL**



**UNIT 15
LEVEL 1**

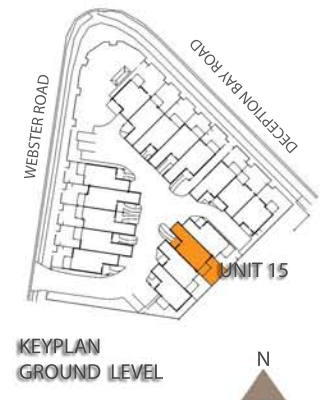

FURNITURE IN DISPLAY ARE FOR ILLUSTRATIVE PURPOSE ONLY. DO NOT SCALE OFF DRAWINGS.
FINAL LAYOUT AND AREAS ARE SUBJECT TO DESIGN CHANGES.
COUNCIL APPROVAL AND FIELD SURVEY MAY DIFFER FROM THOSE SHOWN ON THIS PLAN.



WEBSTER TOWN HOUSE UNIT 15

UNIT 15 (GROUND LEVEL)

UNIT 15 (LEVEL 1)

INTERNAL : 71 m²

EXTERNAL : 43 m²


INTERNAL : 64 m²

TOTAL : 178 m²


PROUDLY DEVELOPED BY:
BLUEWATER DEVELOPMENT PTY LTD

**ALEX
ENBORISOFF**




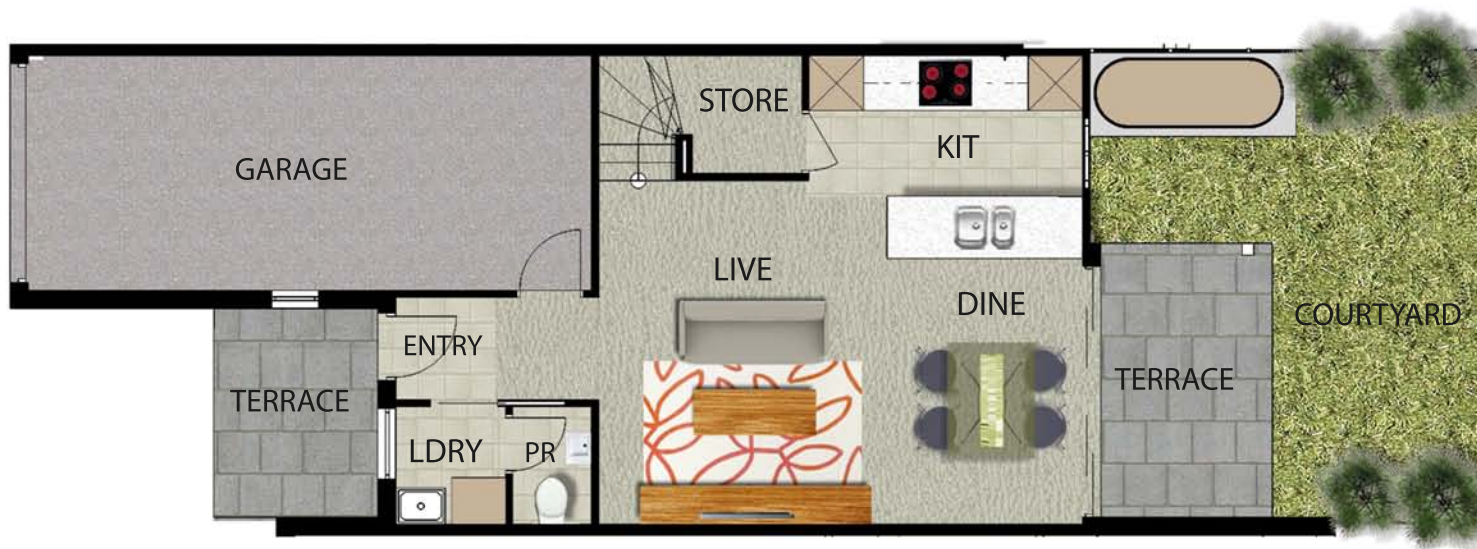

**UNIT 16
GROUND LEVEL**

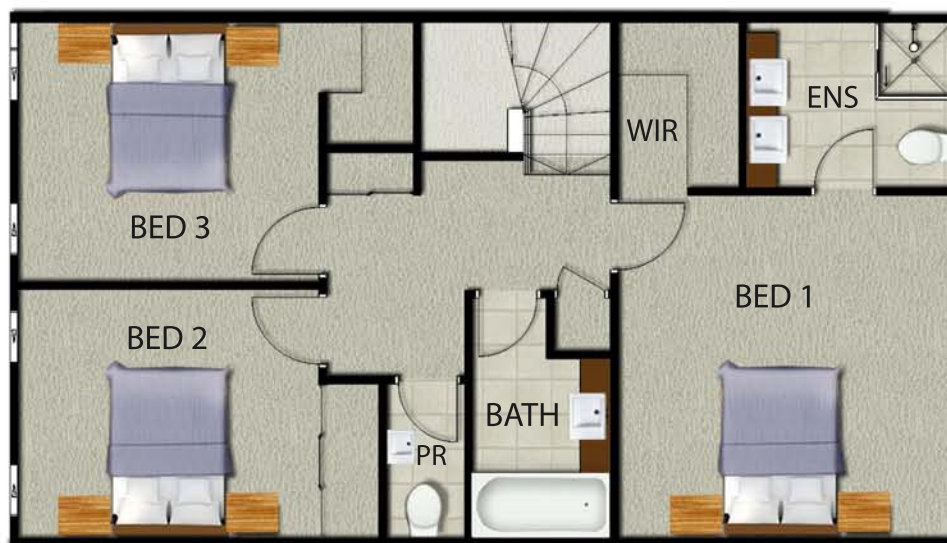

**UNIT 16
LEVEL 1**

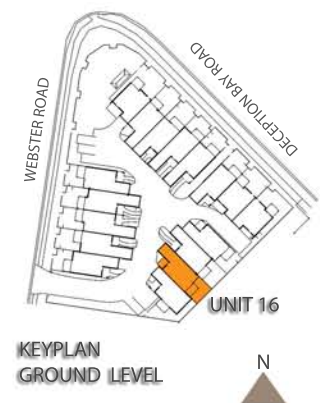

FURNITURE IN DISPLAY ARE FOR ILLUSTRATIVE PURPOSE ONLY. DO NOT SCALE OFF DRAWINGS.
FINAL LAYOUT AND AREAS ARE SUBJECT TO DESIGN CHANGES.
COUNCIL APPROVAL AND FIELD SURVEY MAY DIFFER FROM THOSE SHOWN ON THIS PLAN.



WEBSTER TOWN HOUSE UNIT 16

UNIT 16 (GROUND LEVEL)

UNIT 16 (LEVEL 1)

INTERNAL : 71 m2

EXTERNAL : 36 m2

INTERNAL : 64 m2

TOTAL : 171m2

PROUDLY DEVELOPED BY:
BLUEWATER DEVELOPMENT PTY LTD

**ALEX
ENBORISOFF**





WEBSTER TOWN HOUSE UNIT 17

UNIT 17 (GROUND LEVEL)

UNIT 17 (LEVEL 1)

INTERNAL : 70 m²

EXTERNAL : 55 m²

INTERNAL : 65 m²

TOTAL : 190 m²

PROUDLY DEVELOPED BY:
BLUEWATER DEVELOPMENT PTY LTD

ALEX
ENBORISOFF

